




Main Level (Approx. 1740 sq. ft.)

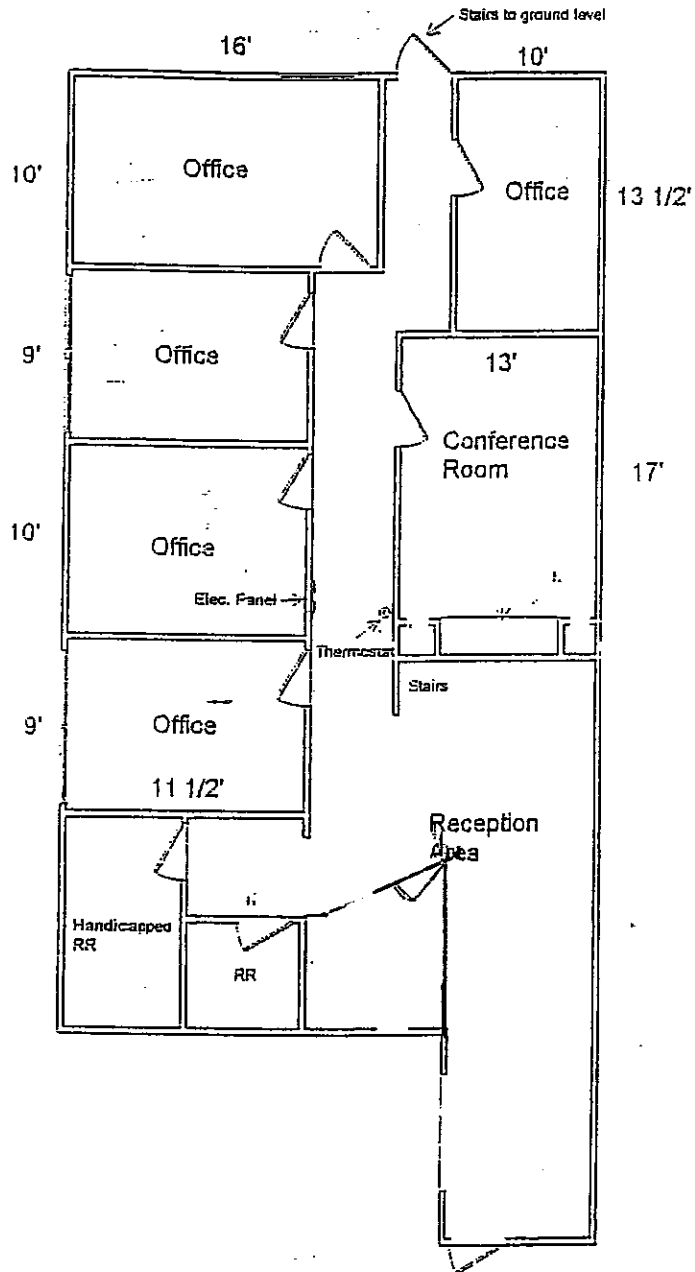

Upper Level (Approx. 1650 sq. ft.)

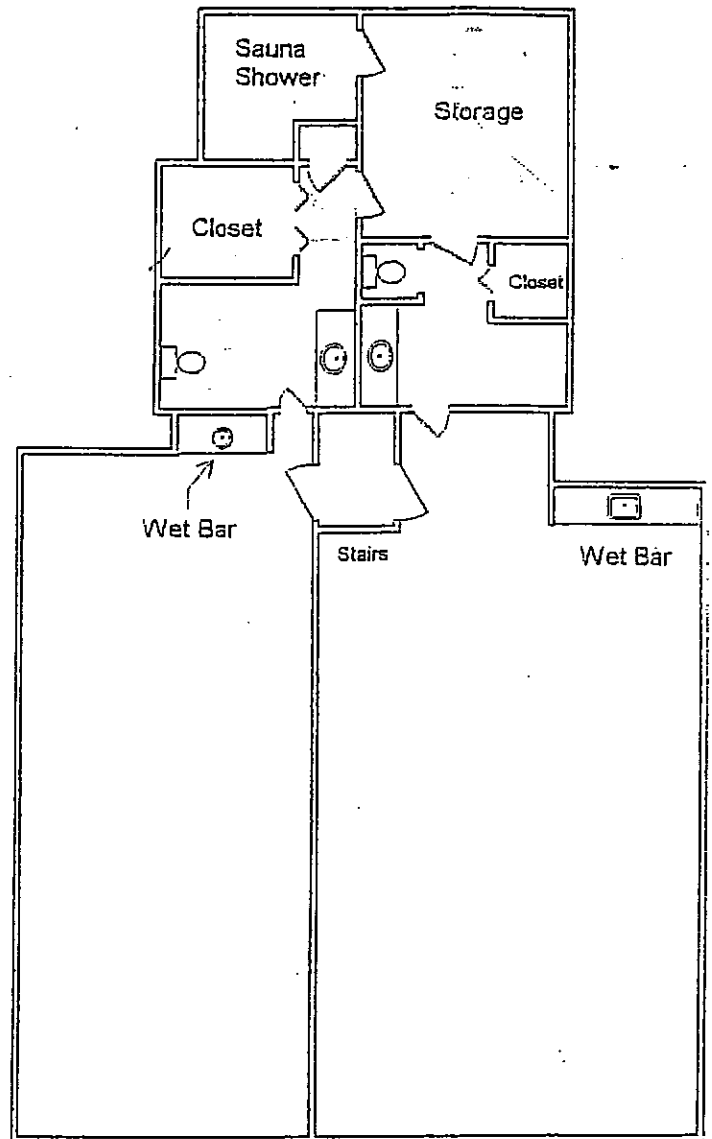


Drawings not to scale

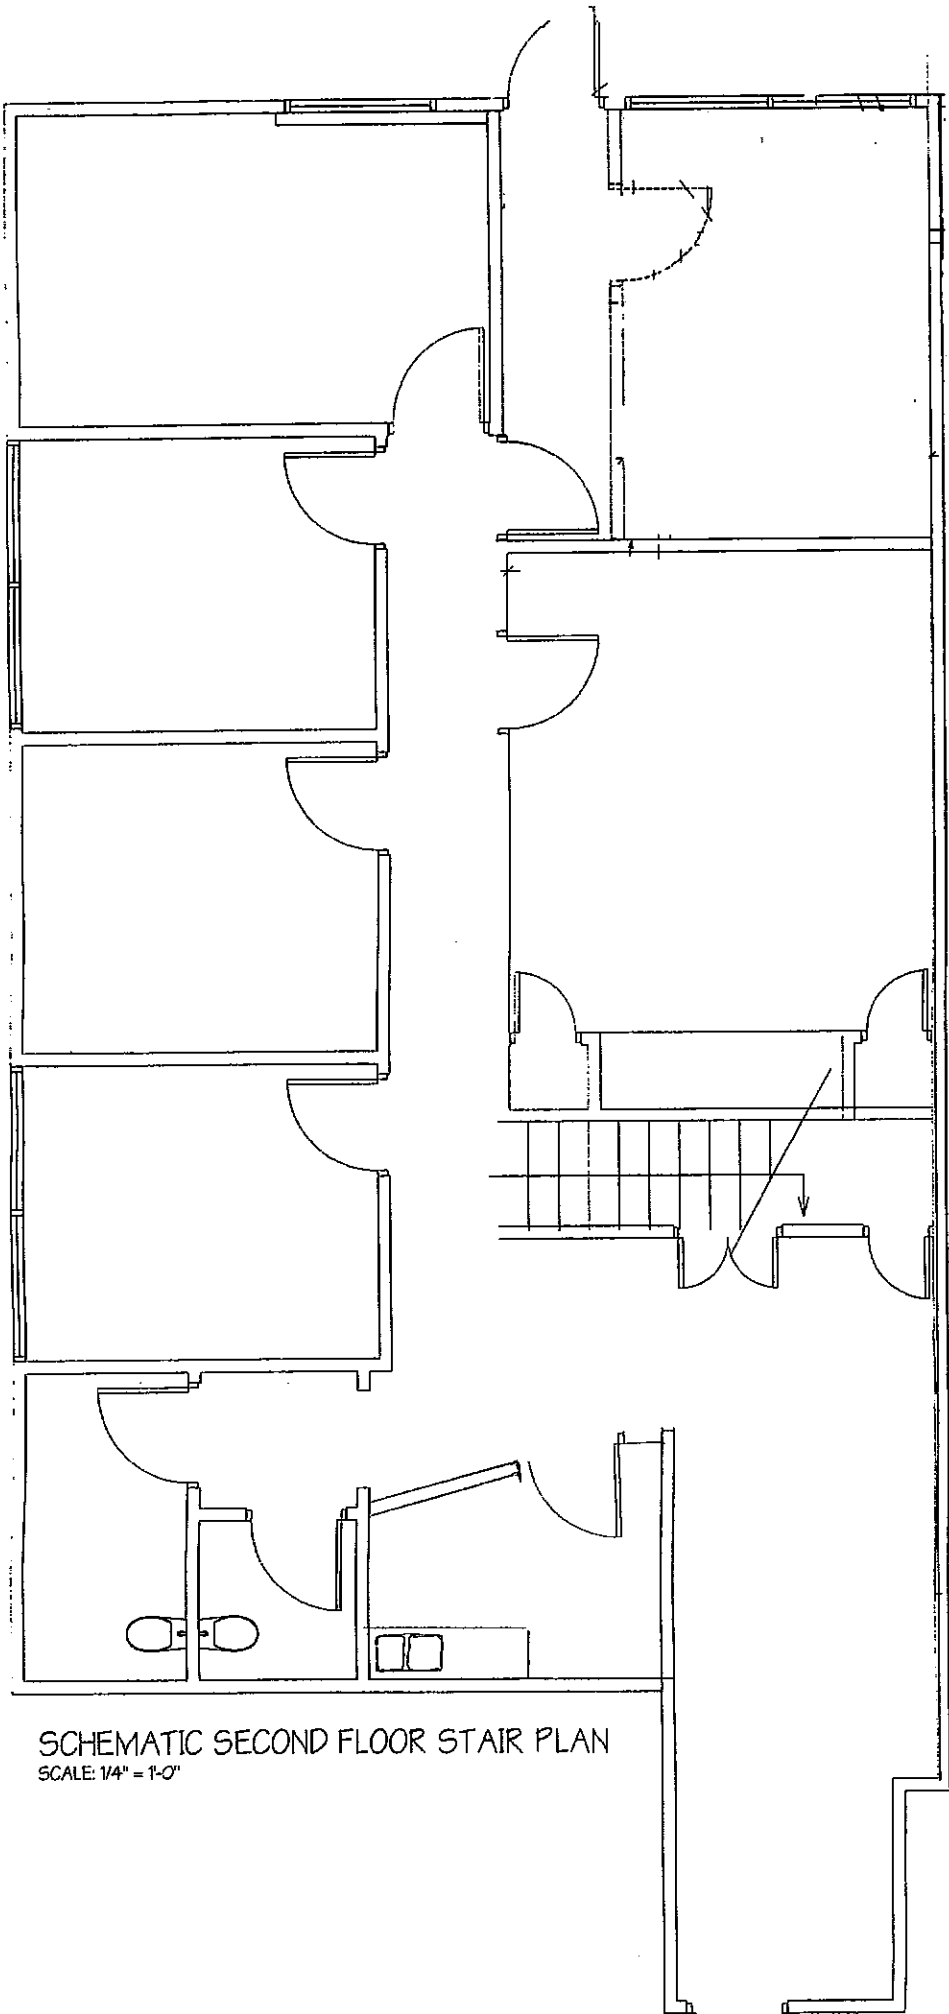

SCHEMATIC SECOND FLOOR STAIR PLAN  
SCALE: 1/4" = 1'-0"

MATIC MEZZANINE STAIR PLAN  
1" = 1'-0"

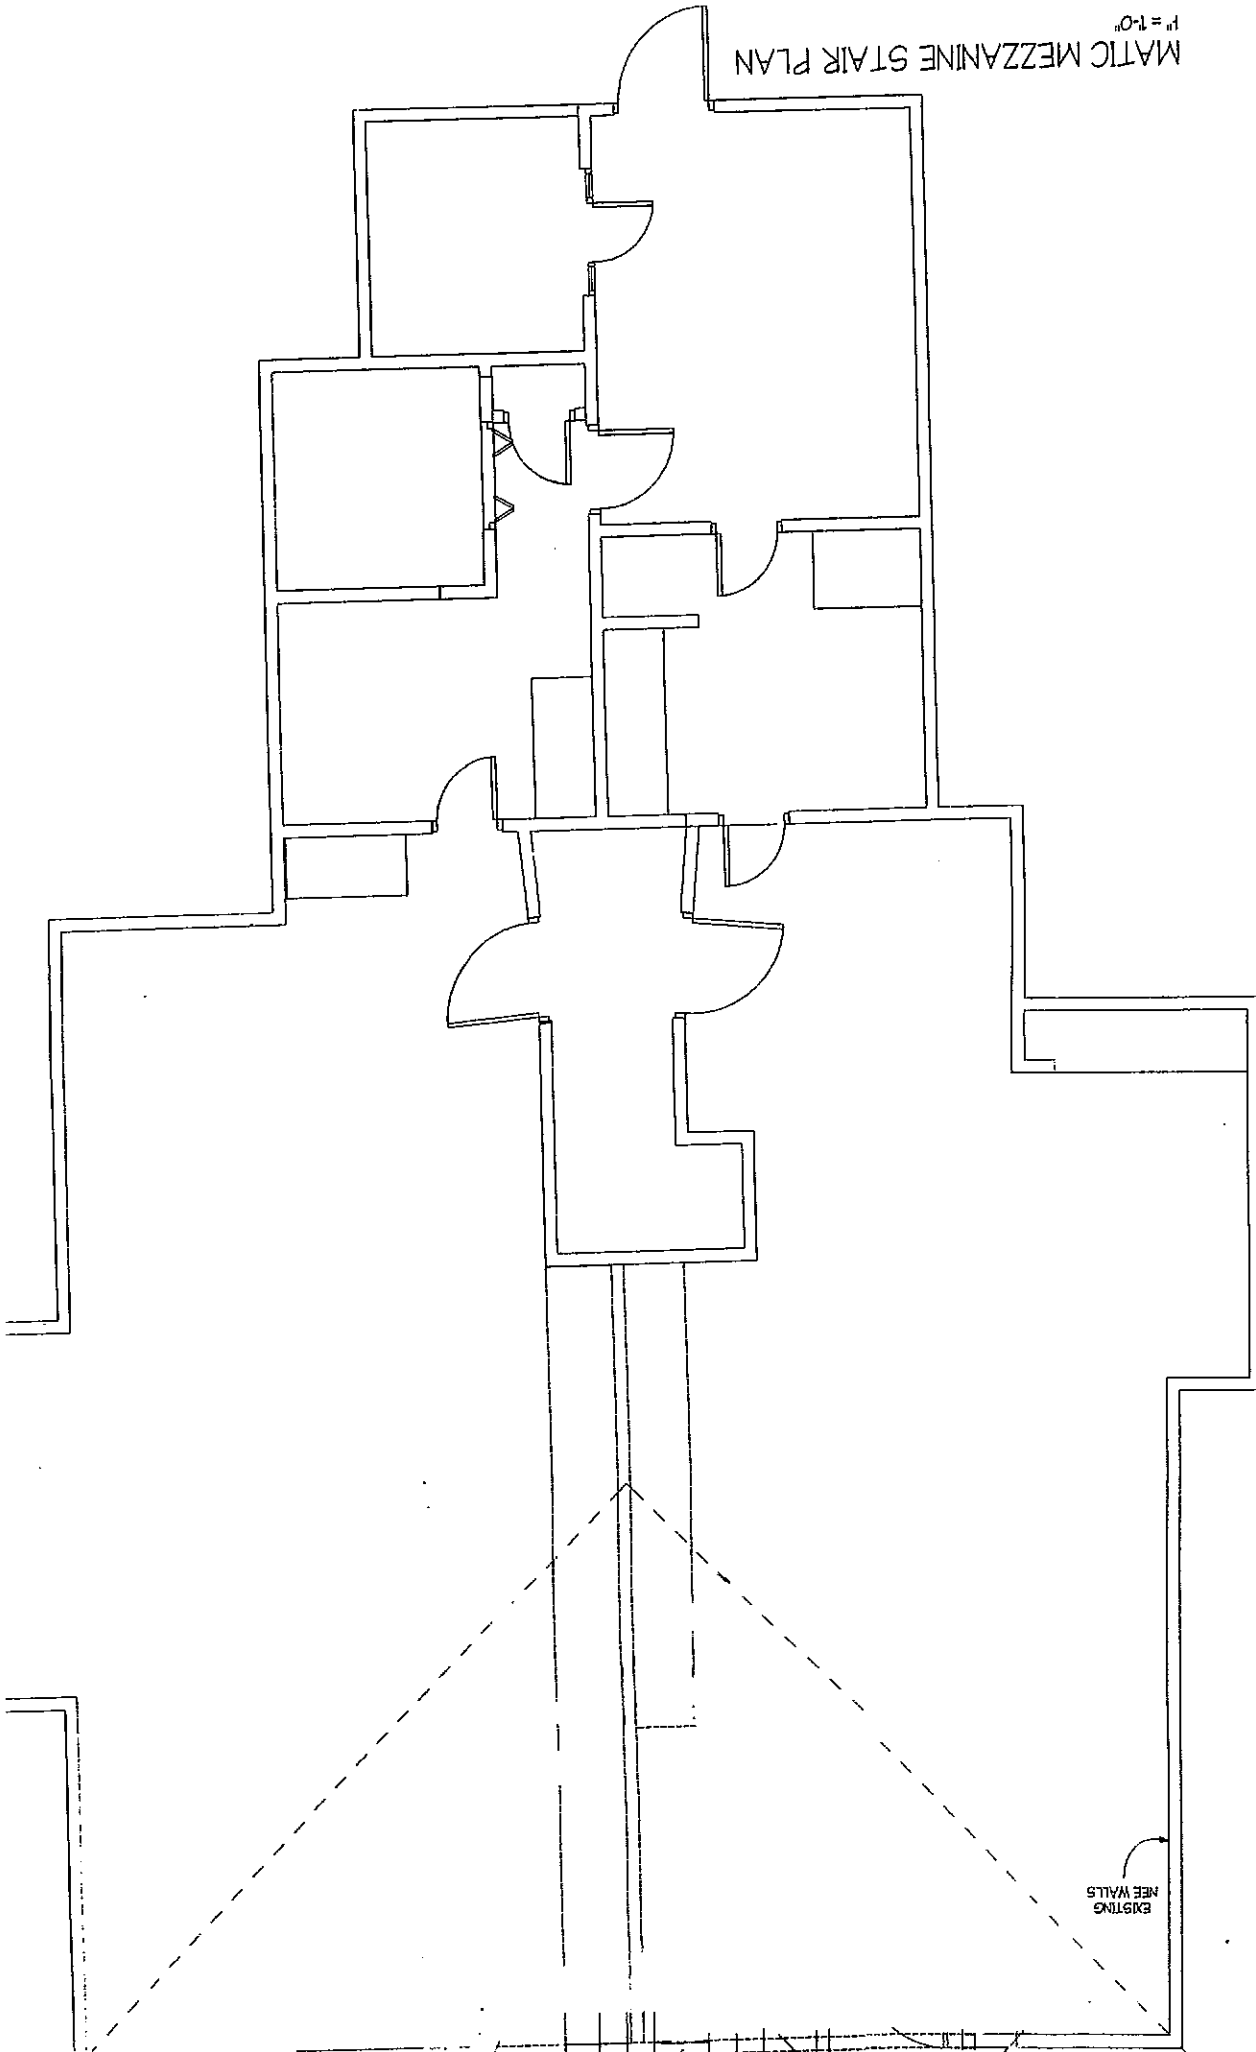

EXISTING  
WEE WALLS